

# Gus Young Recreation Center Renovation


## Exhibit A - Floor Plan

**Reconfigured Interior Spaces:**  
 Improved Stage Access  
 Improved Restrooms  
 Improved Food Prep Area  
 New Storage Closets

**New Addition:**  
 1 new Activity Room  
 1 new Office  
 2 new Storage Closets  
 1,348 Sq. Ft. total

**New HVAC System Location for Gym**

**New Roof for Entire Building**

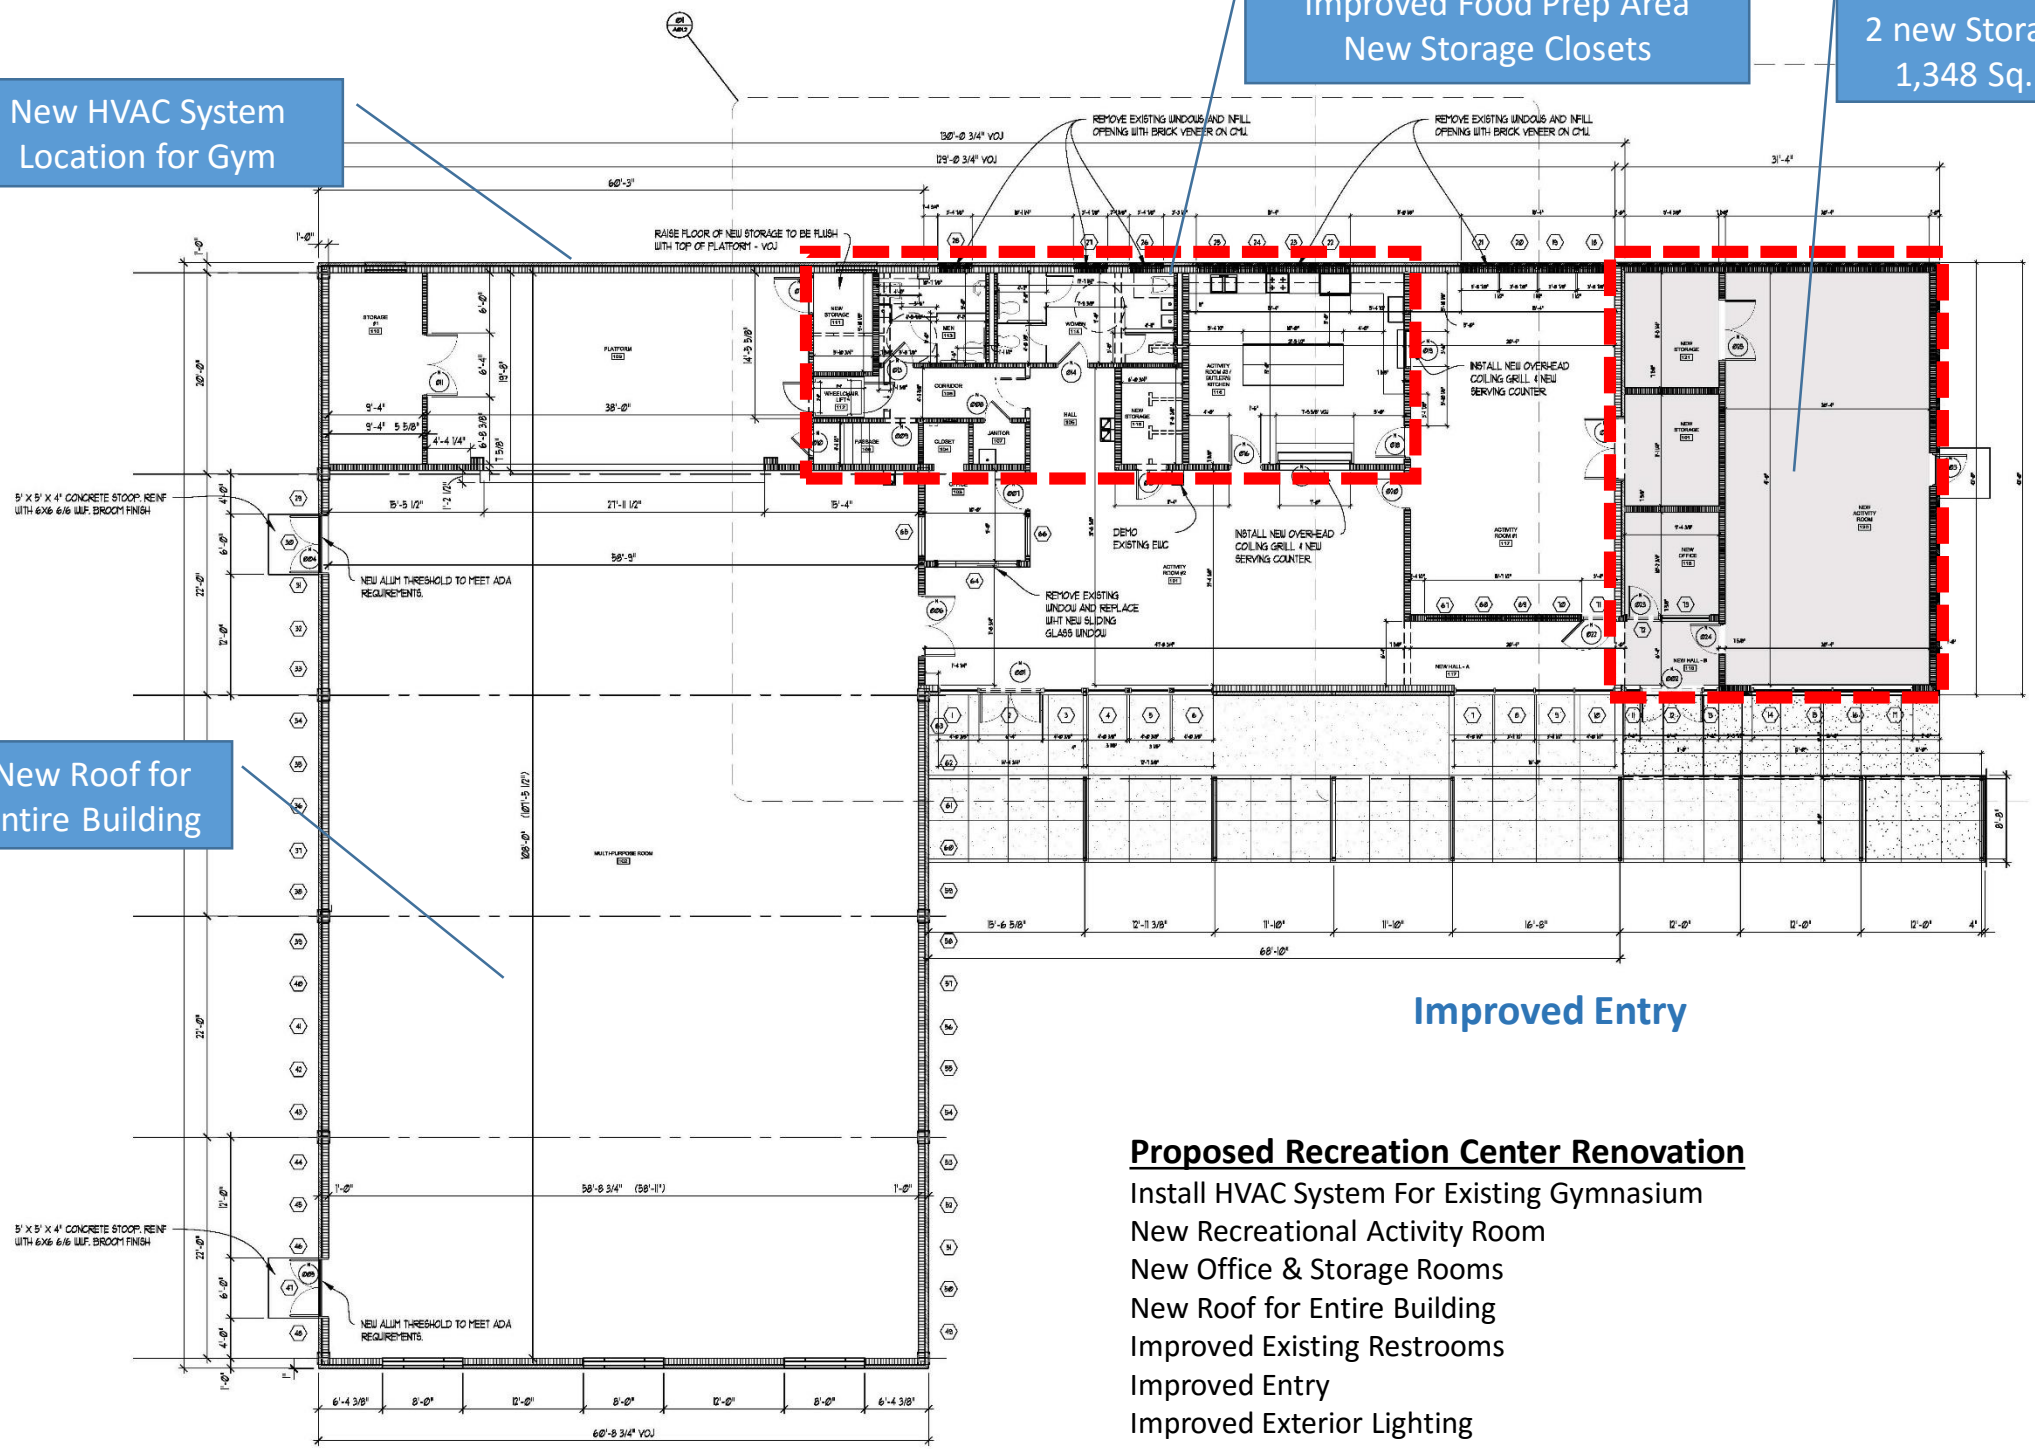


**Improved Entry**

- Proposed Recreation Center Renovation**
- Install HVAC System For Existing Gymnasium
  - New Recreational Activity Room
  - New Office & Storage Rooms
  - New Roof for Entire Building
  - Improved Existing Restrooms
  - Improved Entry
  - Improved Exterior Lighting
  - New Security Cameras

# Gus Young Recreation Center Renovation

## Exhibit B - Elevations


- Proposed Recreation Center Renovation
- Install HVAC System For Existing Gymnasium
- Add on Additional Activity Room
- New Office & Storage Rooms
- New Roof for Entire Building
- Improved Existing Restrooms
- Improved Entry
- Improved Exterior Lighting
- New Security Cameras

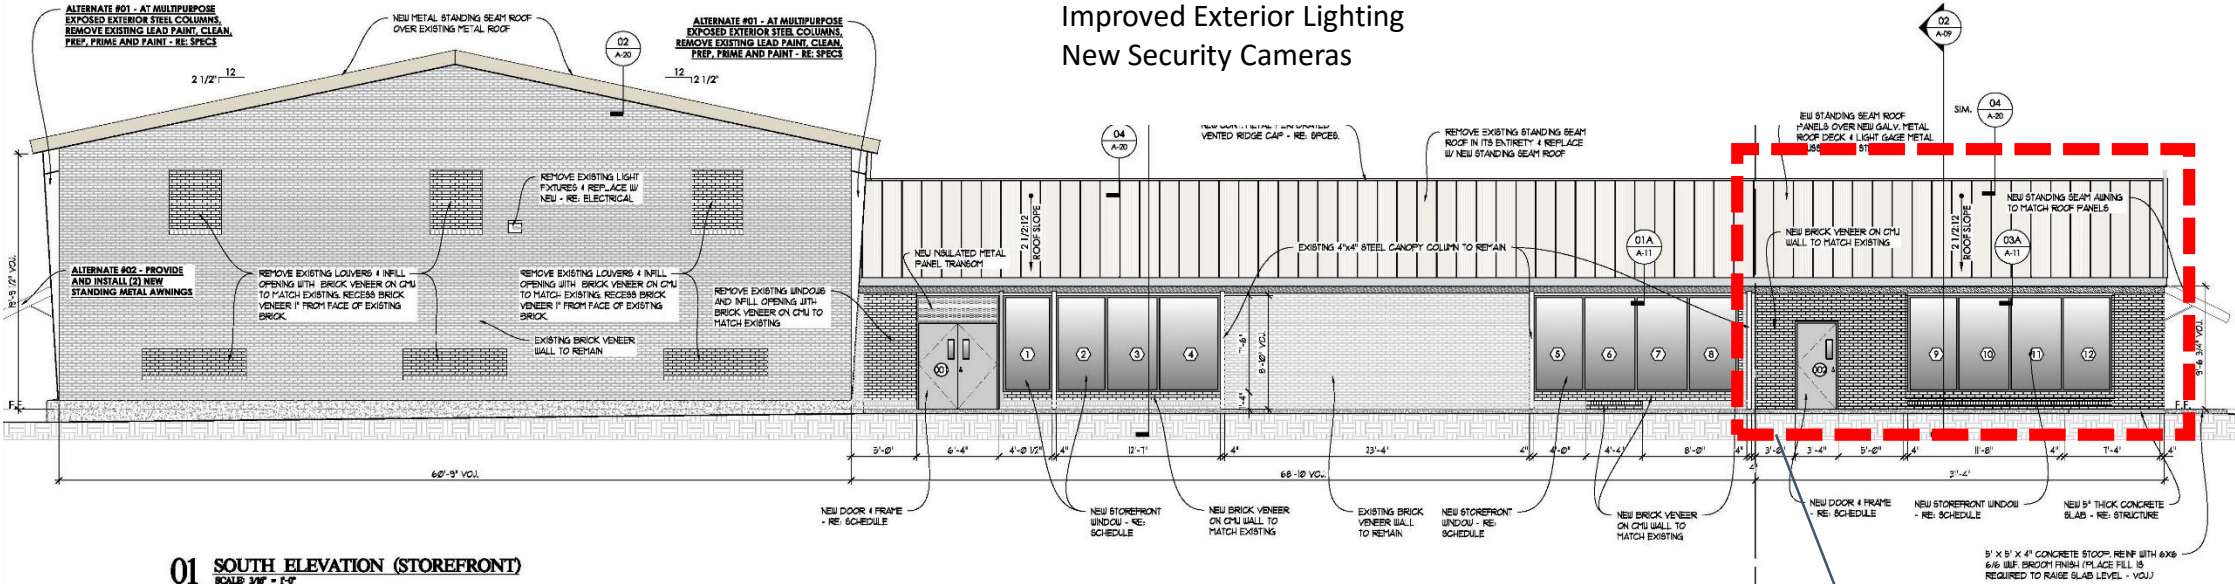

**01 SOUTH ELEVATION (STOREFRONT)**  
 SCALE: 3/8" = 1'-0"  
 RE: A-01, A-04 & A-05

New Roof for Entire Building

New Addition:  
 1 new Activity Room  
 1 new Office  
 2 new Storage Closets

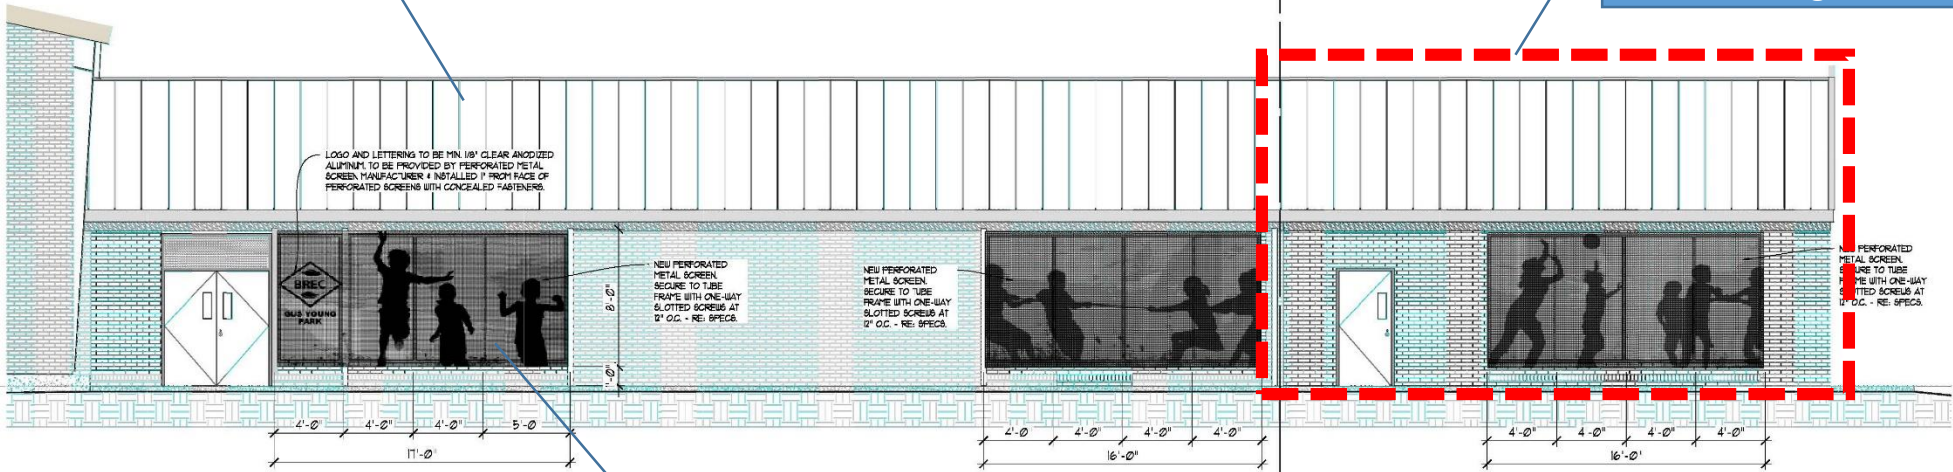

**02 SOUTH ELEVATION (WITH SCREEN)**  
 SCALE: 1/4" = 1'-0"  
 RE: A-01, A-04 & A-05

Storefront Windows with Custom Metal Security Screens



Gus Young Recreation Center  
Exhibit C – Exterior Lighting Improvements

